


804 S Main Street
 Site Plan: new deck
 Zoning R-1
 plan view.

Site Plan
 Example

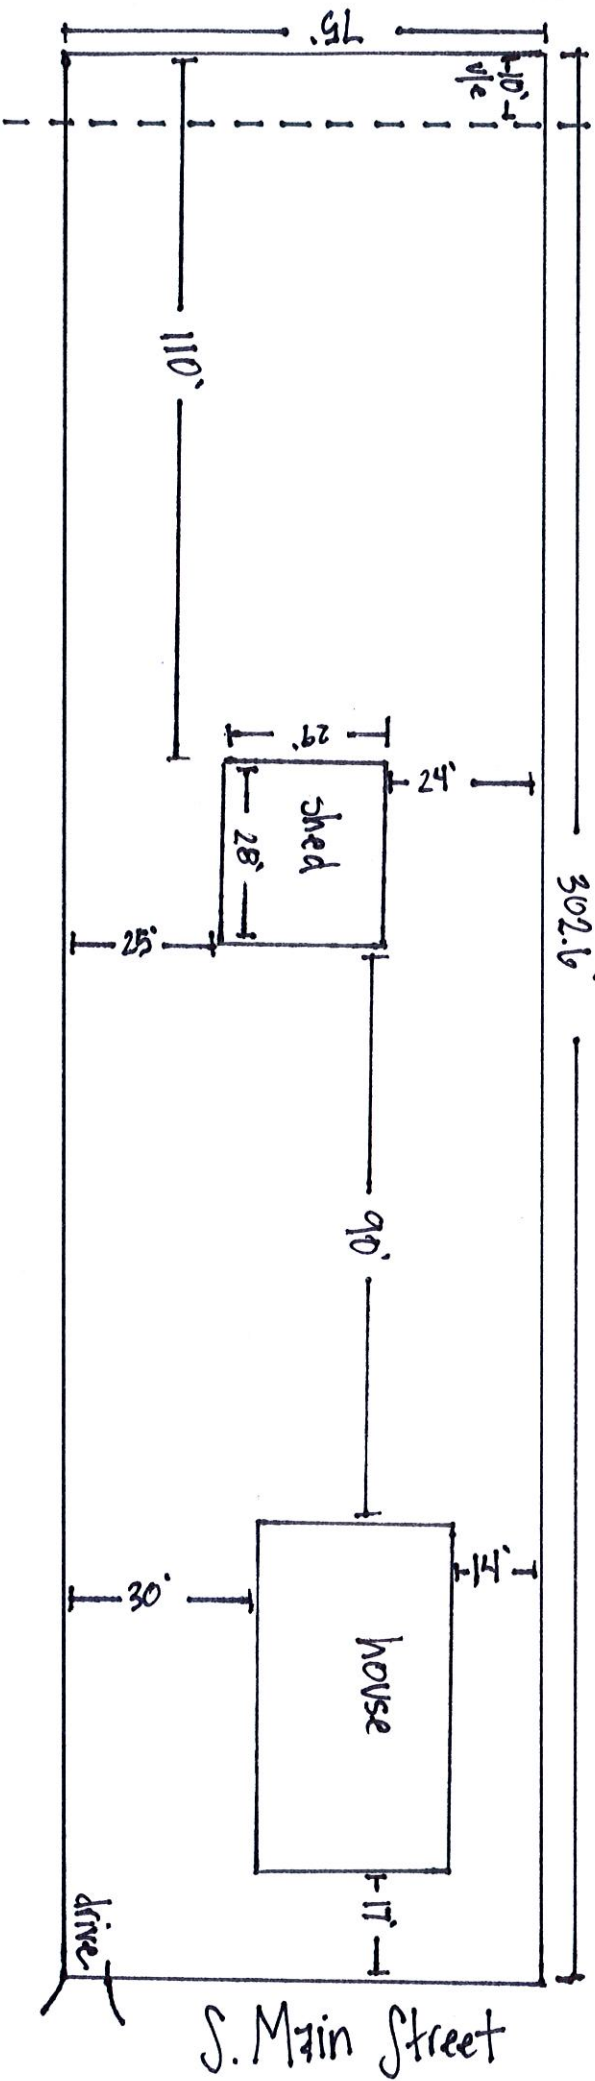

scale
 1" = 30'

↑ N